



SCHEDULE OF OPENING			
Sl. No.	Room	Area (sqm)	Remarks
1	CLASSROOM	17.00	17.00 x 12.00
2	STAFF FACILITY ROOM	17.00	17.00 x 12.00
3	MEETING / CONFERENCE	17.00	17.00 x 12.00
4	LABORATORY	17.00	17.00 x 12.00
5	LABORATORY	17.00	17.00 x 12.00
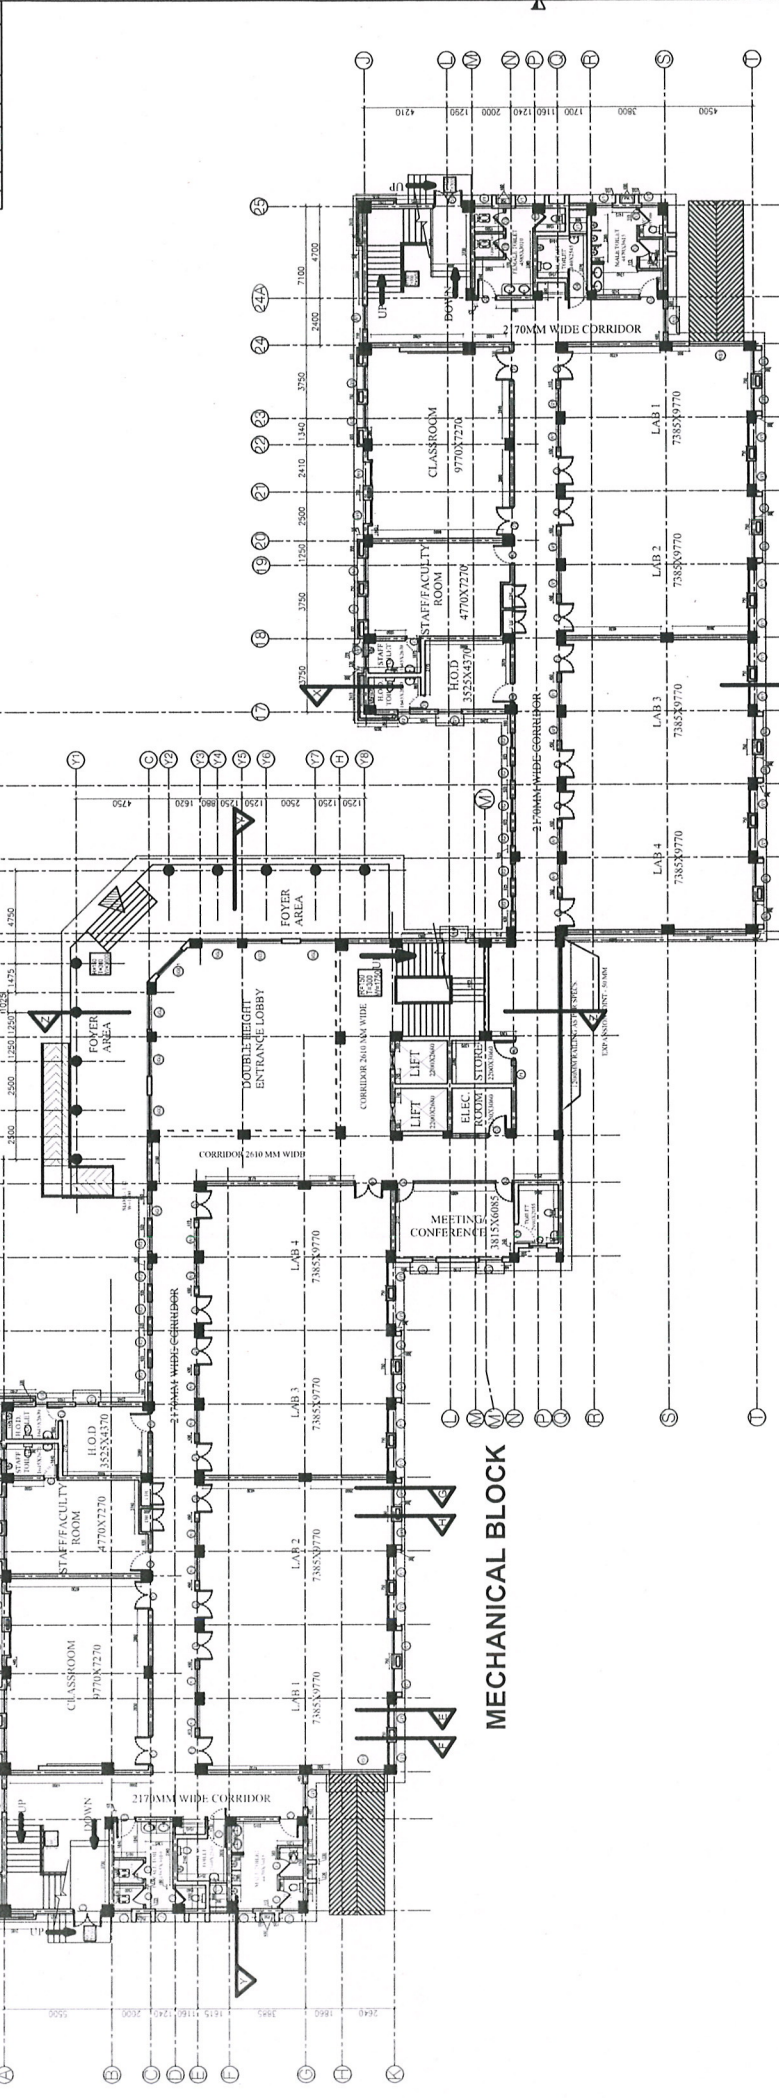

CIVIL ENG. BLOCK

GROUND FLOOR AREA:
PHASE 1 - 1621 SQM
 Floor To Floor Height - 3.65m

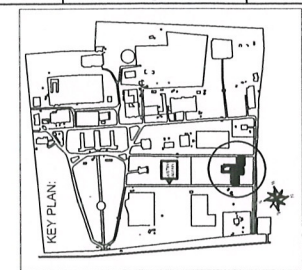


--	--	

CONSULTANTS		DESIGN HORIZONS	
dh		FOR APPROVAL AS PER COMMENTS	
C-Cell Freedom Engineers, Endnote.		FOR APPROVAL	
IGNOU Road, New Delhi - 110088		FOR APPROVAL	
PH: (011) 26504318, Fax: 26504318		FOR APPROVAL	
Email: designhorizons12@gmail.com		FOR APPROVAL	
web: www.designhorizonsindia.com		FOR APPROVAL	

GENERAL NOTES :-	
1. ALL DIMENSIONS ARE IN MM.	
2. ALL DIMENSIONS ARE TO BE READ AND NOT MEASURED.	
3. THE DRAWING MUST BE READ IN CONJUNCTION WITH ALL RELEVANT NOTES.	
4. THIS DRAWING MUST BE READ IN CONJUNCTION WITH ALL RELEVANT NOTES.	
5. ALL DIMENSIONS MUST BE READ IN CONJUNCTION WITH ALL RELEVANT NOTES.	
6. ALL DIMENSIONS MUST BE READ IN CONJUNCTION WITH ALL RELEVANT NOTES.	
7. LEAVE SLEEVES FOR SANITARY PIPING AS PER SANITARY DRAWINGS.	




FIRST FLOOR AREA:
PHASE 1 - 1447.9 SQM
Floor To Floor Height - 3.65m

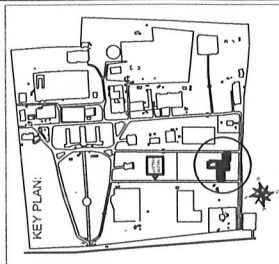


PROJECT :- JNTUA - SIEMEN'S CENTRE OF EXCELLENCE		CLIENT :- APASIDC - JNTUA	
GENERAL NOTES :- 1. ALL DIMENSIONS ARE IN MM. 2. ALL WORK IS TO BE FIELD AND NOT MEASURED. 3. DISCREPANCIES IF ANY MUST BE BROUGHT TO THE NOTICE OF THE CONSULTANT BEFORE EXECUTION OF WORK AT SITE. 4. CONTRACTOR SHALL BE RESPONSIBLE FOR OBTAINING NECESSARY ARCHITECTURAL, STRUCTURAL, PLUMBING & ELECTRICAL DRAWINGS. 5. ALL DOOR/WINDOW SILL & UNTEL LEVELS ARE MEASURED FROM FINISHED FLOOR LEVEL. 6. FOR DETAILS OF STAIRCASE & TOWERS REFER DETAILED DRAWINGS. 7. LEAVE SILEEVE FOR SANITARY PIPING AS PER SANITARY DRAWINGS.	
CONSULTANTS  Design & Drafting Dynamics Consultancy Services G-85, Freedom Regency Enclave, Phase II, Sector 10, Noida - 201301 PH. : (+91) 29534316, Fax: 29534318 e-mail : info@designhorizonsindia.com www.designhorizonsindia.com web : www.designhorizonsindia.com	
FOR APPROVAL / REV. AS PER STRUCTURAL DESIGN Building Title SIEMENS CENTRE OF EXCELLENCE Drawing Title FIRST FLOOR PLAN Drg.No. DHJANT/JNTU/SEA/A-02 Date- SEPTEMBER 2018	
FOR APPROVAL / REV. AS PER COMMENTS Rev Date Description <table><tr><td>R0</td><td>10-01-19</td><td>FOR APPROVAL</td></tr><tr><td>R0</td><td>27-11-18</td><td>FOR APPROVAL</td></tr><tr><td>R0</td><td>08-10-18</td><td>FOR APPROVAL</td></tr><tr><td>R0</td><td>04-10-18</td><td>FOR APPROVAL</td></tr><tr><td>R0</td><td>20-09-18</td><td>FOR APPROVAL</td></tr><tr><td>Suffix:</td><td>Date:</td><td>Details.</td></tr></table>															R0	10-01-19	FOR APPROVAL	R0	27-11-18	FOR APPROVAL	R0	08-10-18	FOR APPROVAL	R0	04-10-18	FOR APPROVAL	R0	20-09-18	FOR APPROVAL	Suffix:	Date:	Details.	
R0	10-01-19	FOR APPROVAL	
R0	27-11-18	FOR APPROVAL	
R0	08-10-18	FOR APPROVAL	
R0	04-10-18	FOR APPROVAL	
R0	20-09-18	FOR APPROVAL	
Suffix:	Date:	Details.	
REVISION NOTES. <table><tr><td>10</td><td>11</td><td>12</td><td>13</td><td>14</td><td>15</td><td>16</td></tr><tr><td></td><td></td><td></td><td></td><td></td><td></td><td></td></tr><tr><td></td><td></td><td></td><td></td><td></td><td></td><td></td></tr><tr><td></td><td></td><td></td><td></td><td></td><td></td><td></td></tr><tr><td></td><td></td><td></td><td></td><td></td><td></td><td></td></tr><tr><td></td><td></td><td></td><td></td><td></td><td></td><td></td></tr><tr><td></td><td></td><td></td><td></td><td></td><td></td><td></td></tr><tr><td></td><td></td><td></td><td></td><td></td><td></td><td></td></tr><tr><td></td><td></td><td></td><td></td><td></td><td></td><td></td></tr><tr><td></td><td></td><td></td><td></td><td></td><td>10	11	12	13	14	15	16	

SCHEDULE OF OPENING			
Sl. No.	Item	Area (sqm)	Remarks
1	Door	1.20	1.20 x 2.10
2	Window	1.20	1.20 x 2.10
3	Door	1.20	1.20 x 2.10
4	Window	1.20	1.20 x 2.10
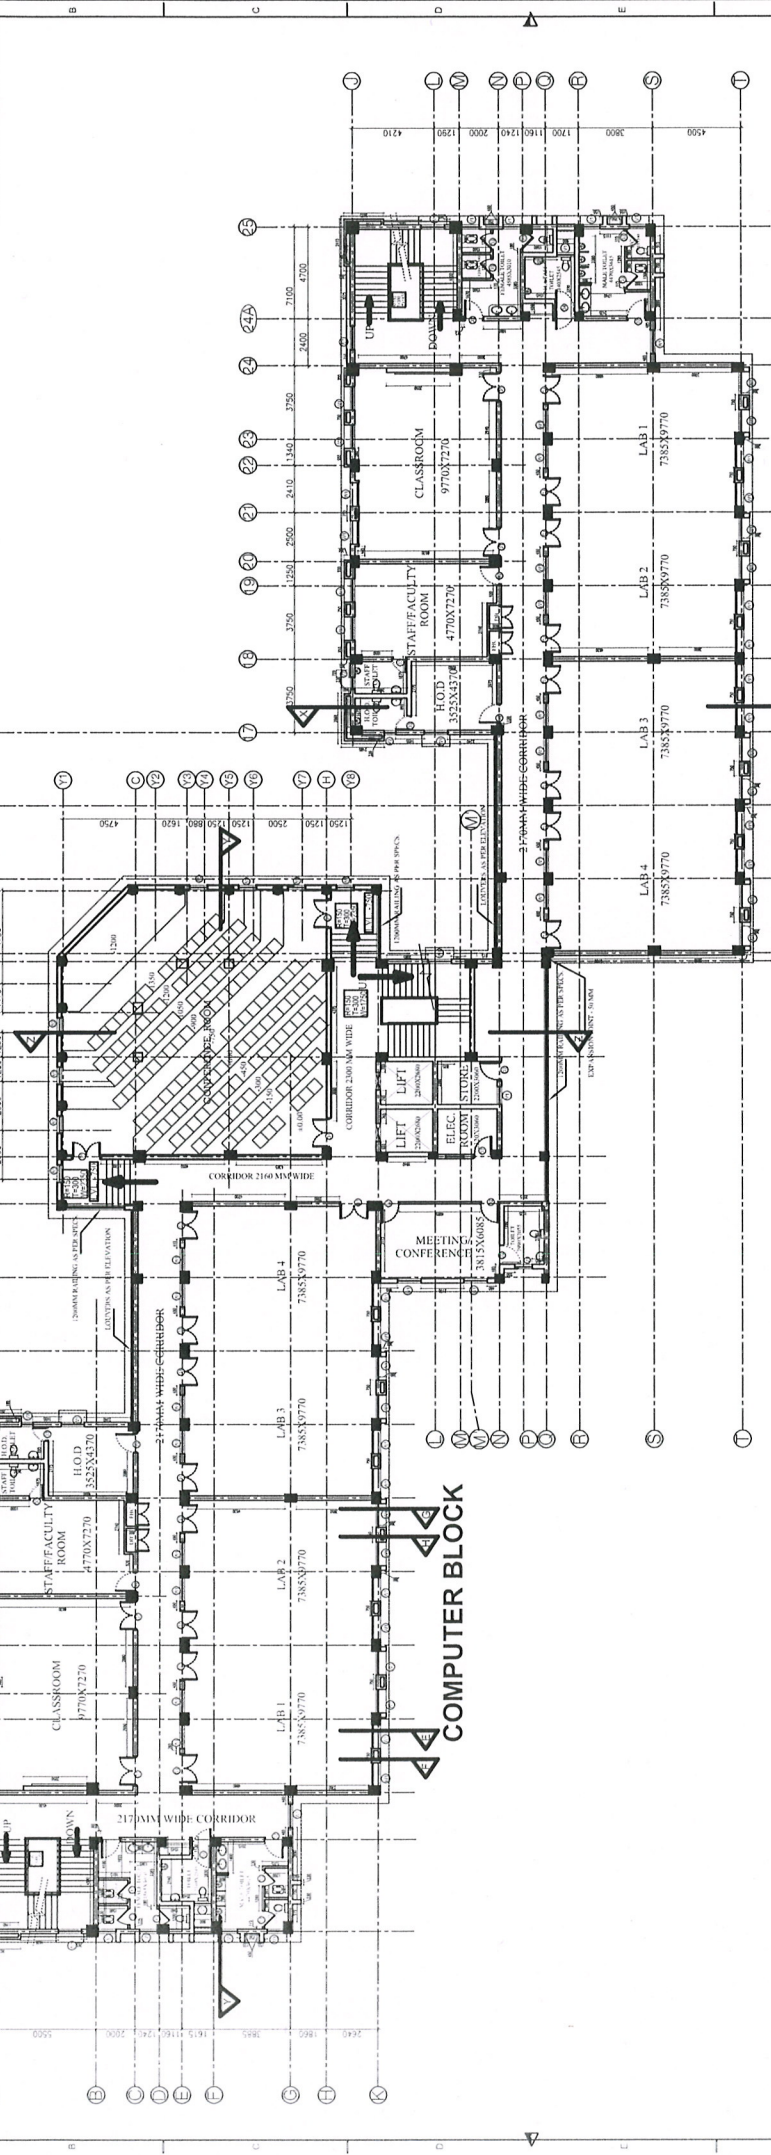

CHEMICAL ENG. BLOCK


SECOND FLOOR AREA:
 PHASE 1 - 1661.03 SQM
 Floor To Floor Height - 3.65m

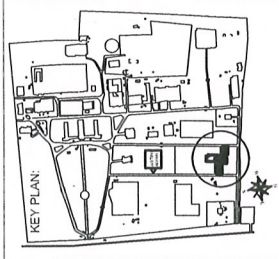

PROJECT :	CLIENT :	CONSULTANTS :	REVISION NOTES.	
			NO.	DATE
			1	10-01-19
			2	27-11-18
DESIGN HORIZONS	FOR APPROVAL AS PER COMMENTS	BUILDING TITLE	SIEMENS CENTRE OF EXCELLENCE	
			SECOND FLOOR PLAN	
			D/H/ANT/INT/USE/IA-03	
			SEPTEMBER 2018	

- GENERAL NOTES :-
1. ALL DIMENSIONS ARE TO BE READ AND NOT MEASURED.
 2. ALL DIMENSIONS ARE IN MM.
 3. OF THE CONSULTANT BEFORE EXECUTION OF WORK AT SITE.
 4. THIS DRAWING MUST BE READ IN CONJUNCTION WITH ALL RELEVANT SPECIFICATIONS AND DRAWINGS.
 5. ALL DOOR/WINDOW SILL & LINTEL LEVELS ARE MEASURED FROM RESPECTIVE FINISHED FLOOR LEVELS.
 6. ALL DOOR/WINDOW SILL & LINTEL LEVELS ARE MEASURED FROM RESPECTIVE FINISHED FLOOR LEVELS.
 7. LEAVE SLEEVE FOR SANITARY PIPING AS PER SANITARY DRAWINGS.

dh
 DESIGN HORIZONS
 C-85, Freedom Fighters Enclave,
 IGNOU Road, New Delhi - 110068
 Tel: 011-26101234
 E-mail: info@designhorizons.com
 Web: www.designhorizons.com

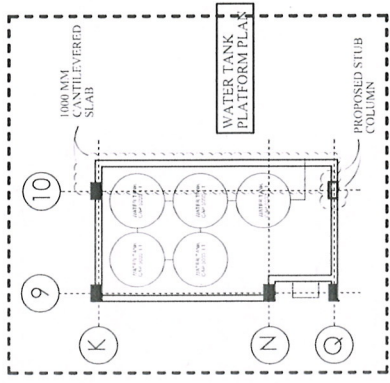[illegible]

TERRACE FLOOR AREA:
PHASE 1 - 147.9 SQM
Floor To Floor Height - 3.65m

